



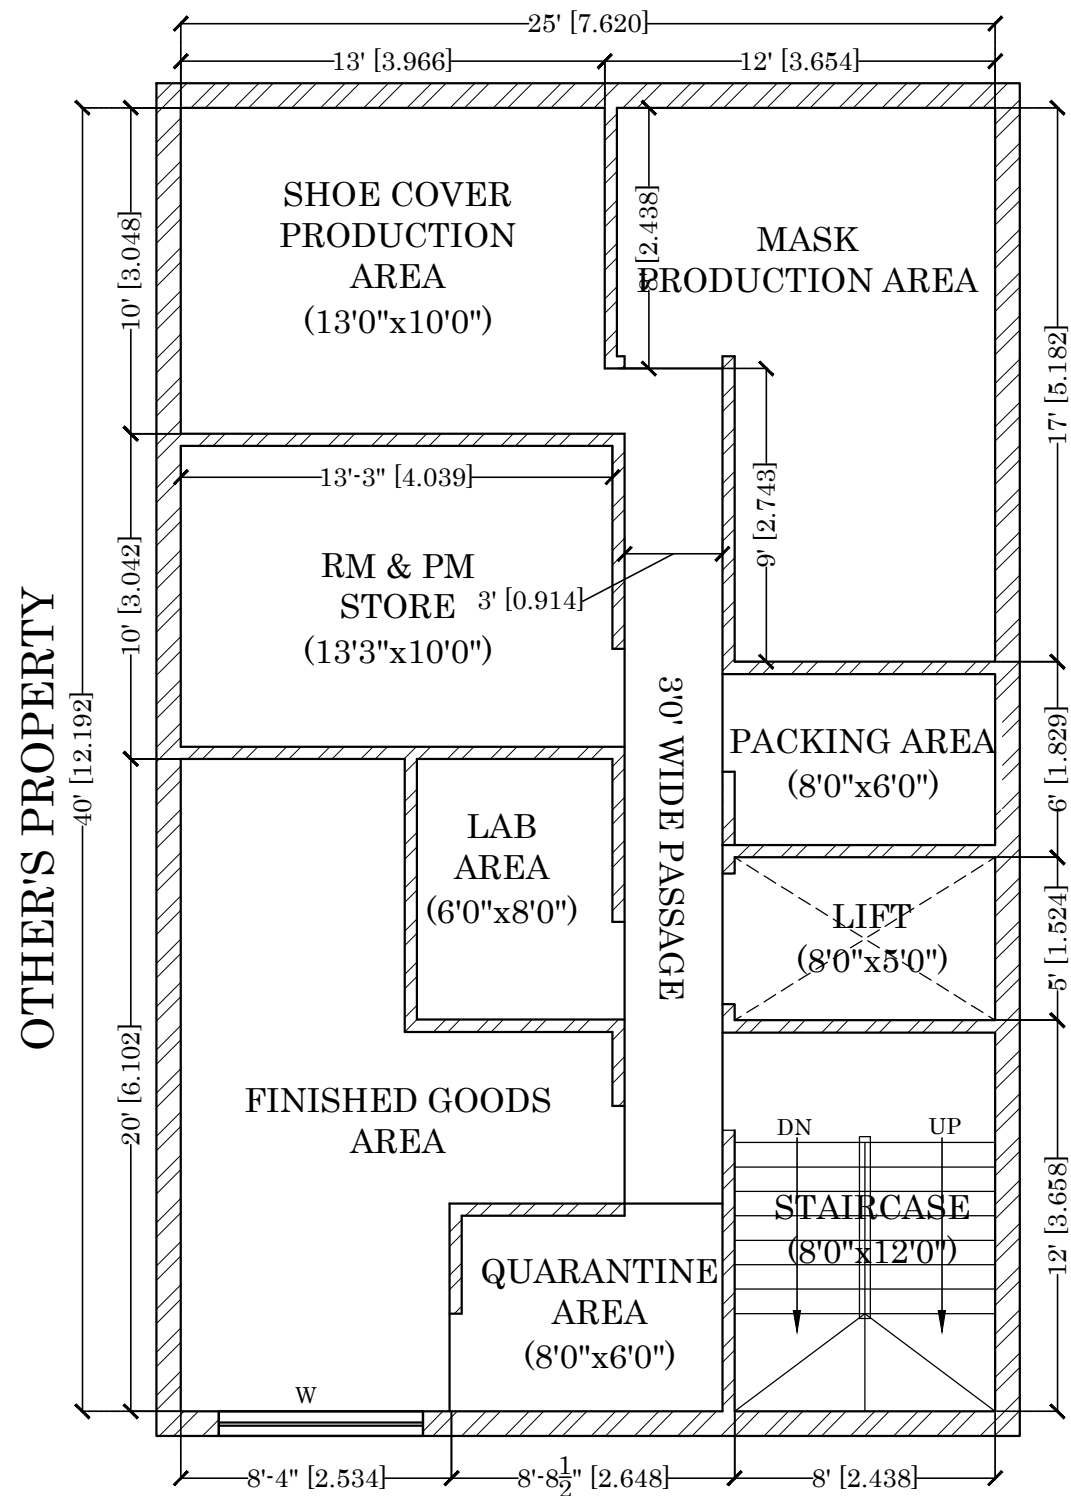

FIRST FLOOR PLAN

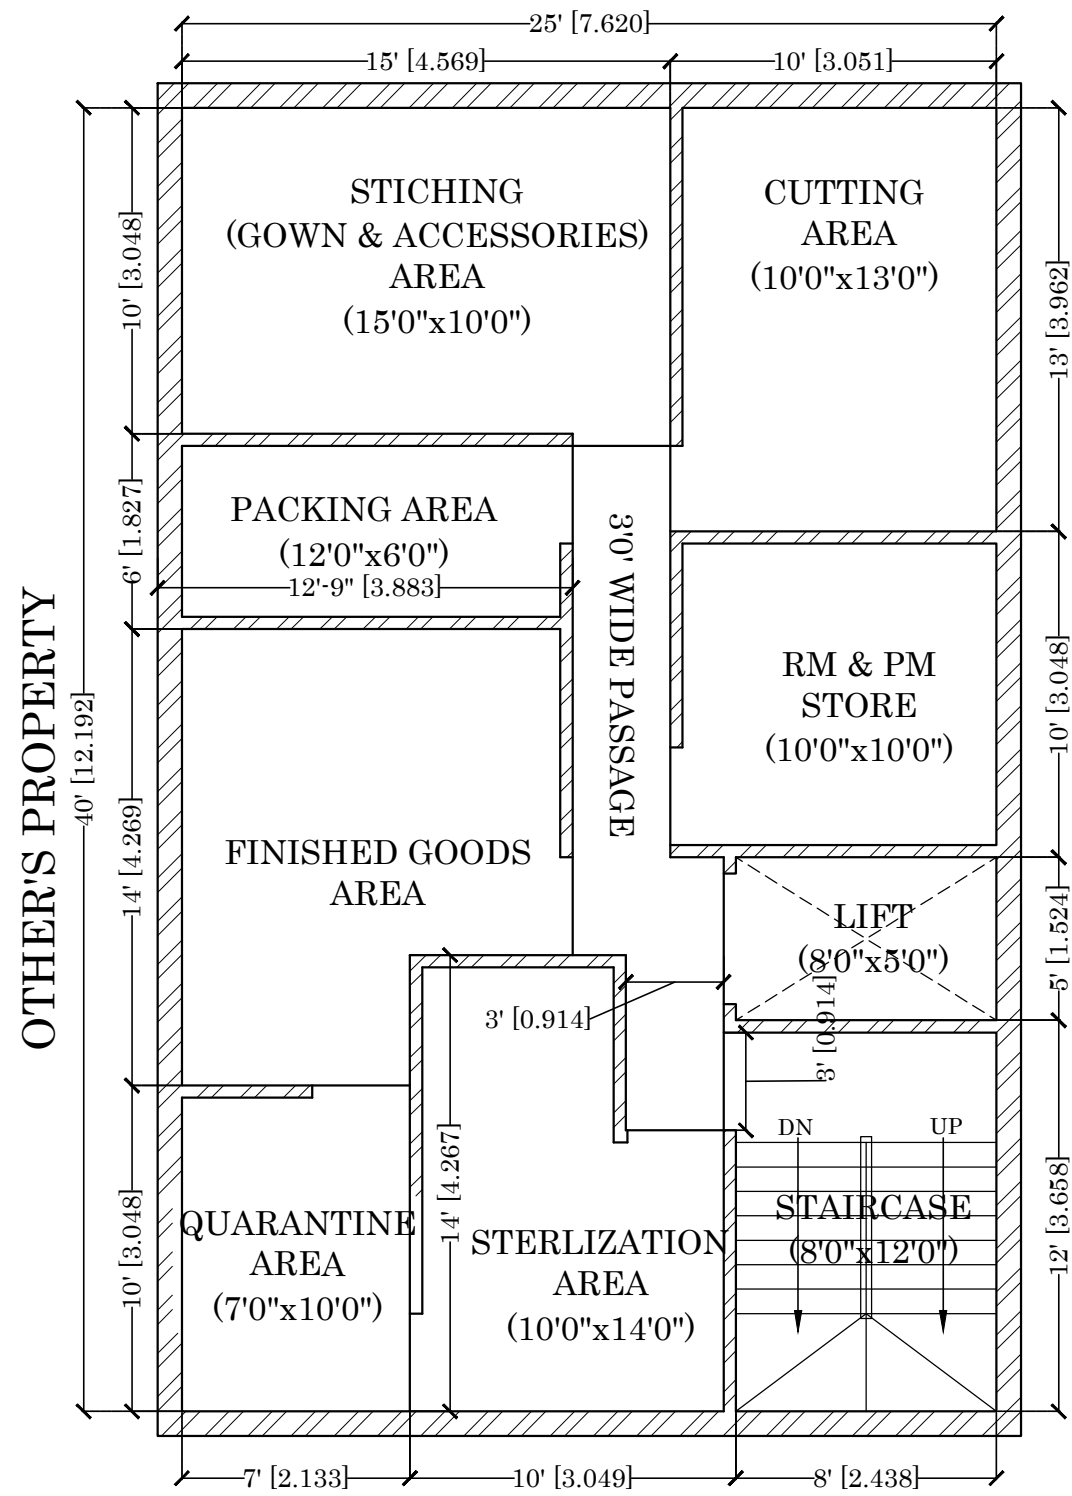

SECOND FLOOR PLAN

PROJECT :-

**C-24/ 3, LAWRENCE
ROAD, INDUSTRIAL
AREA, DELHI, 35.**

**FOR: M/S AY
ENTERPRISES**

APPLICANT :-

**COVERED AREA:
(864.00 sq ft)
(80.268 sq m)**

Note :- All dimension in the drawing
are in Feet/Inches

	SHEET TITLE:-
	SHEET No.:-
SCALE:-	DATE :-19-08-23
	DRN BY :-
REVISIONS	
DATE	REVISION DONE FOR