


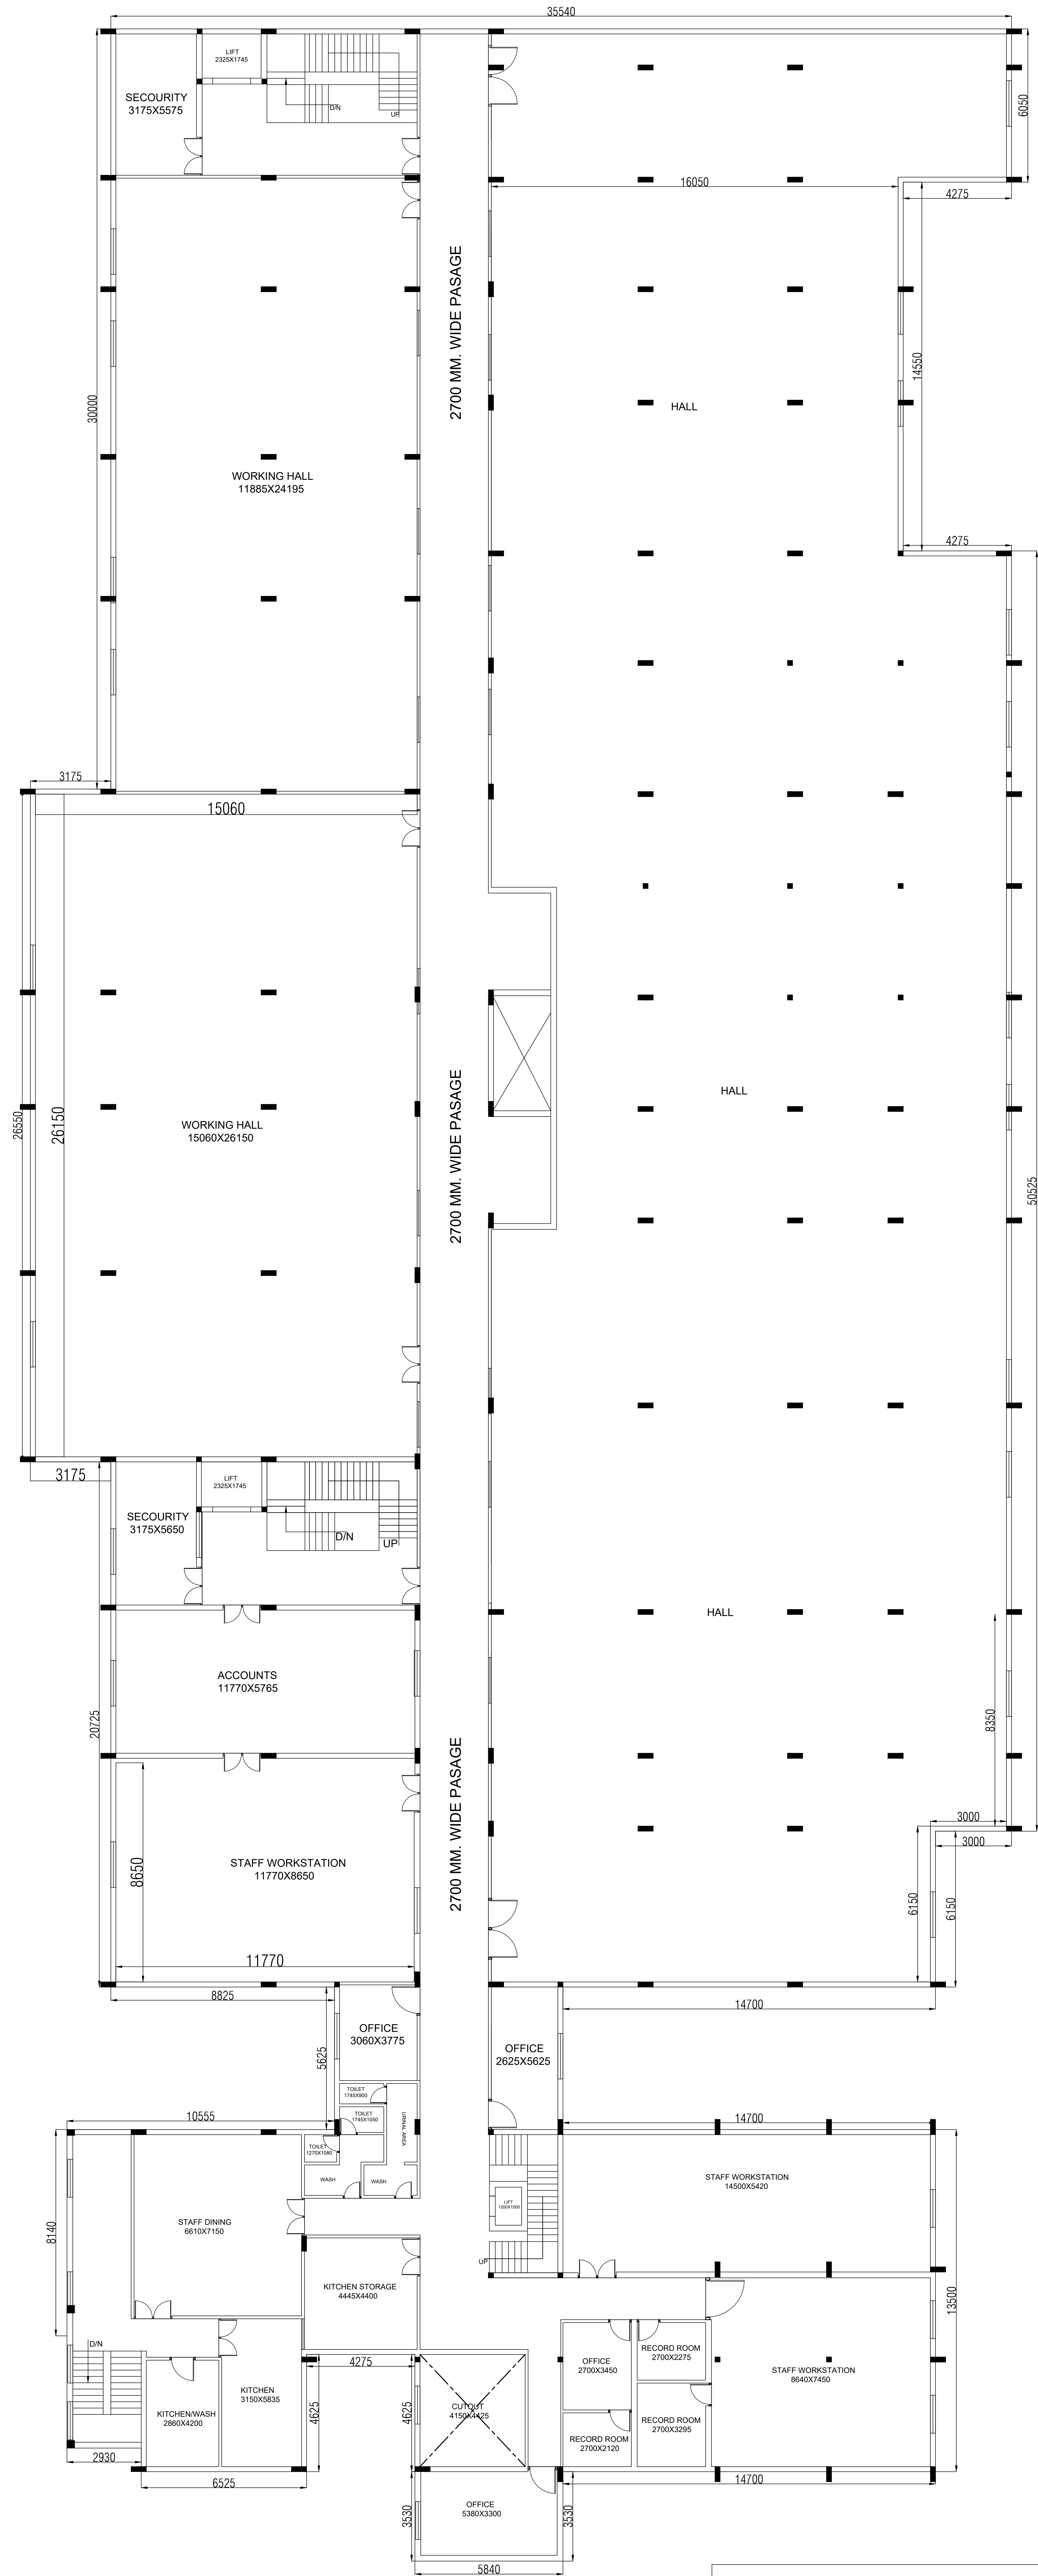

FIRST FLOOR PLAN

TOTAL COVD AREA ON
FIRST FLOOR =38169.0 SFT.